




Bird's-eye view
NEW PARISH HALLS, OUR LADY OF LOURDES CHURCH, LEIGH-ON-SEA

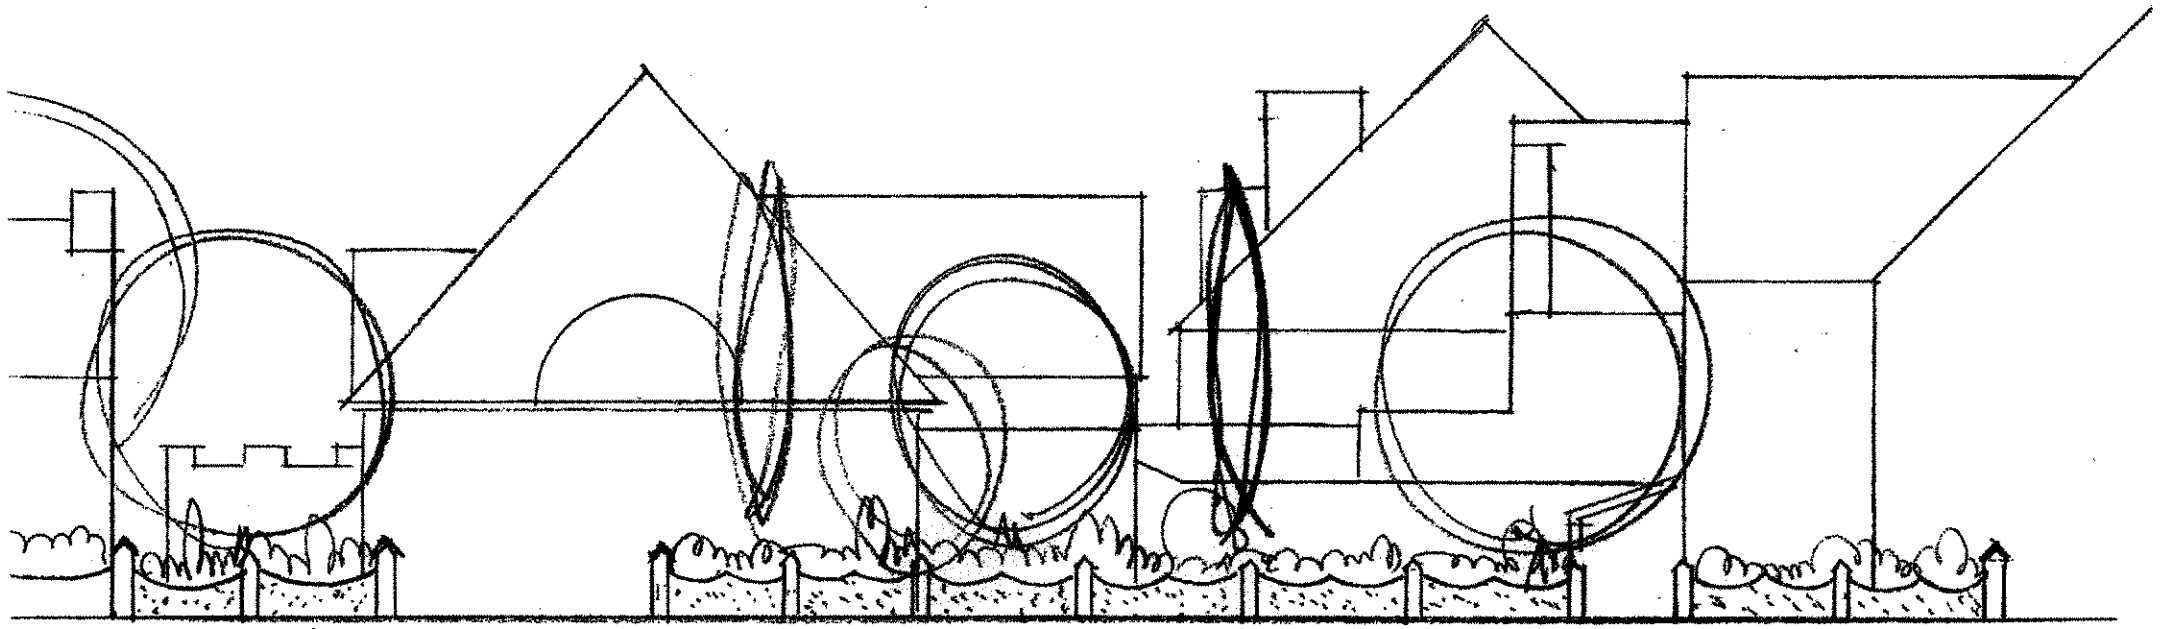

BOUNDARY ELEVATIONS

WALL AS EXISTING - ROOFED PILE +
ROOFED BULK PATIOS

EXISTING WALL

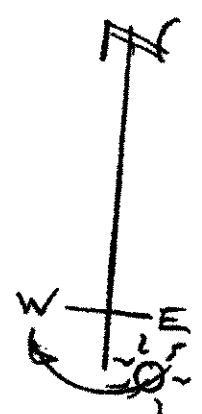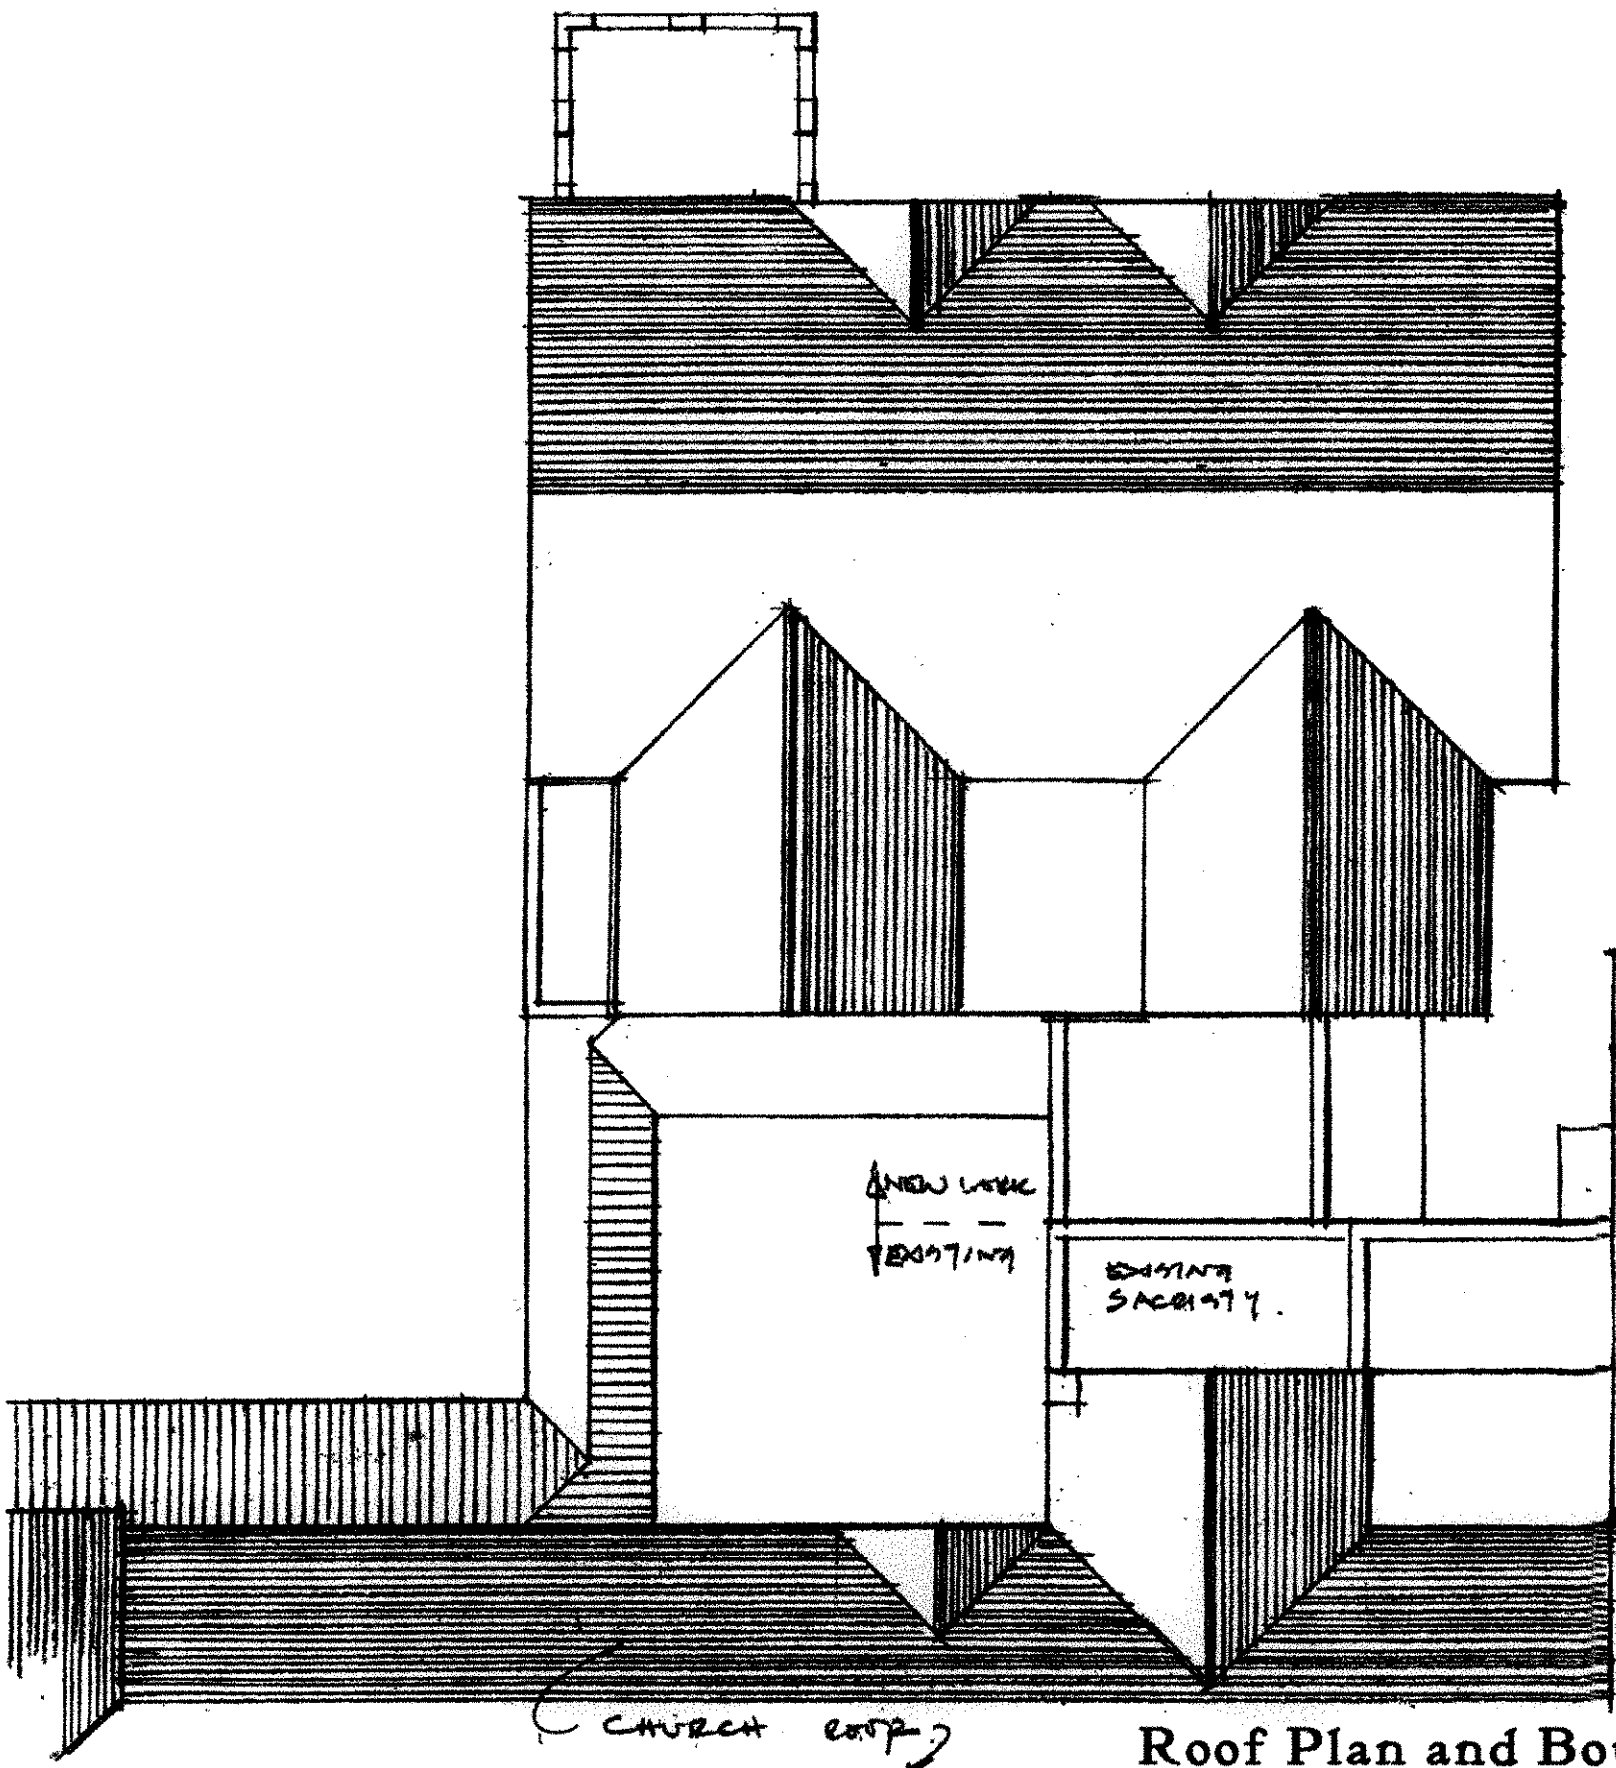



NEW WORK
EXISTING

EXISTING
SACRISTY

CHURCH ROOF


Roof Plan and Boundary Elevation

NEW PARISH HALLS, OUR LADY OF LOURDES CHURCH, LEIGH-ON-SEA

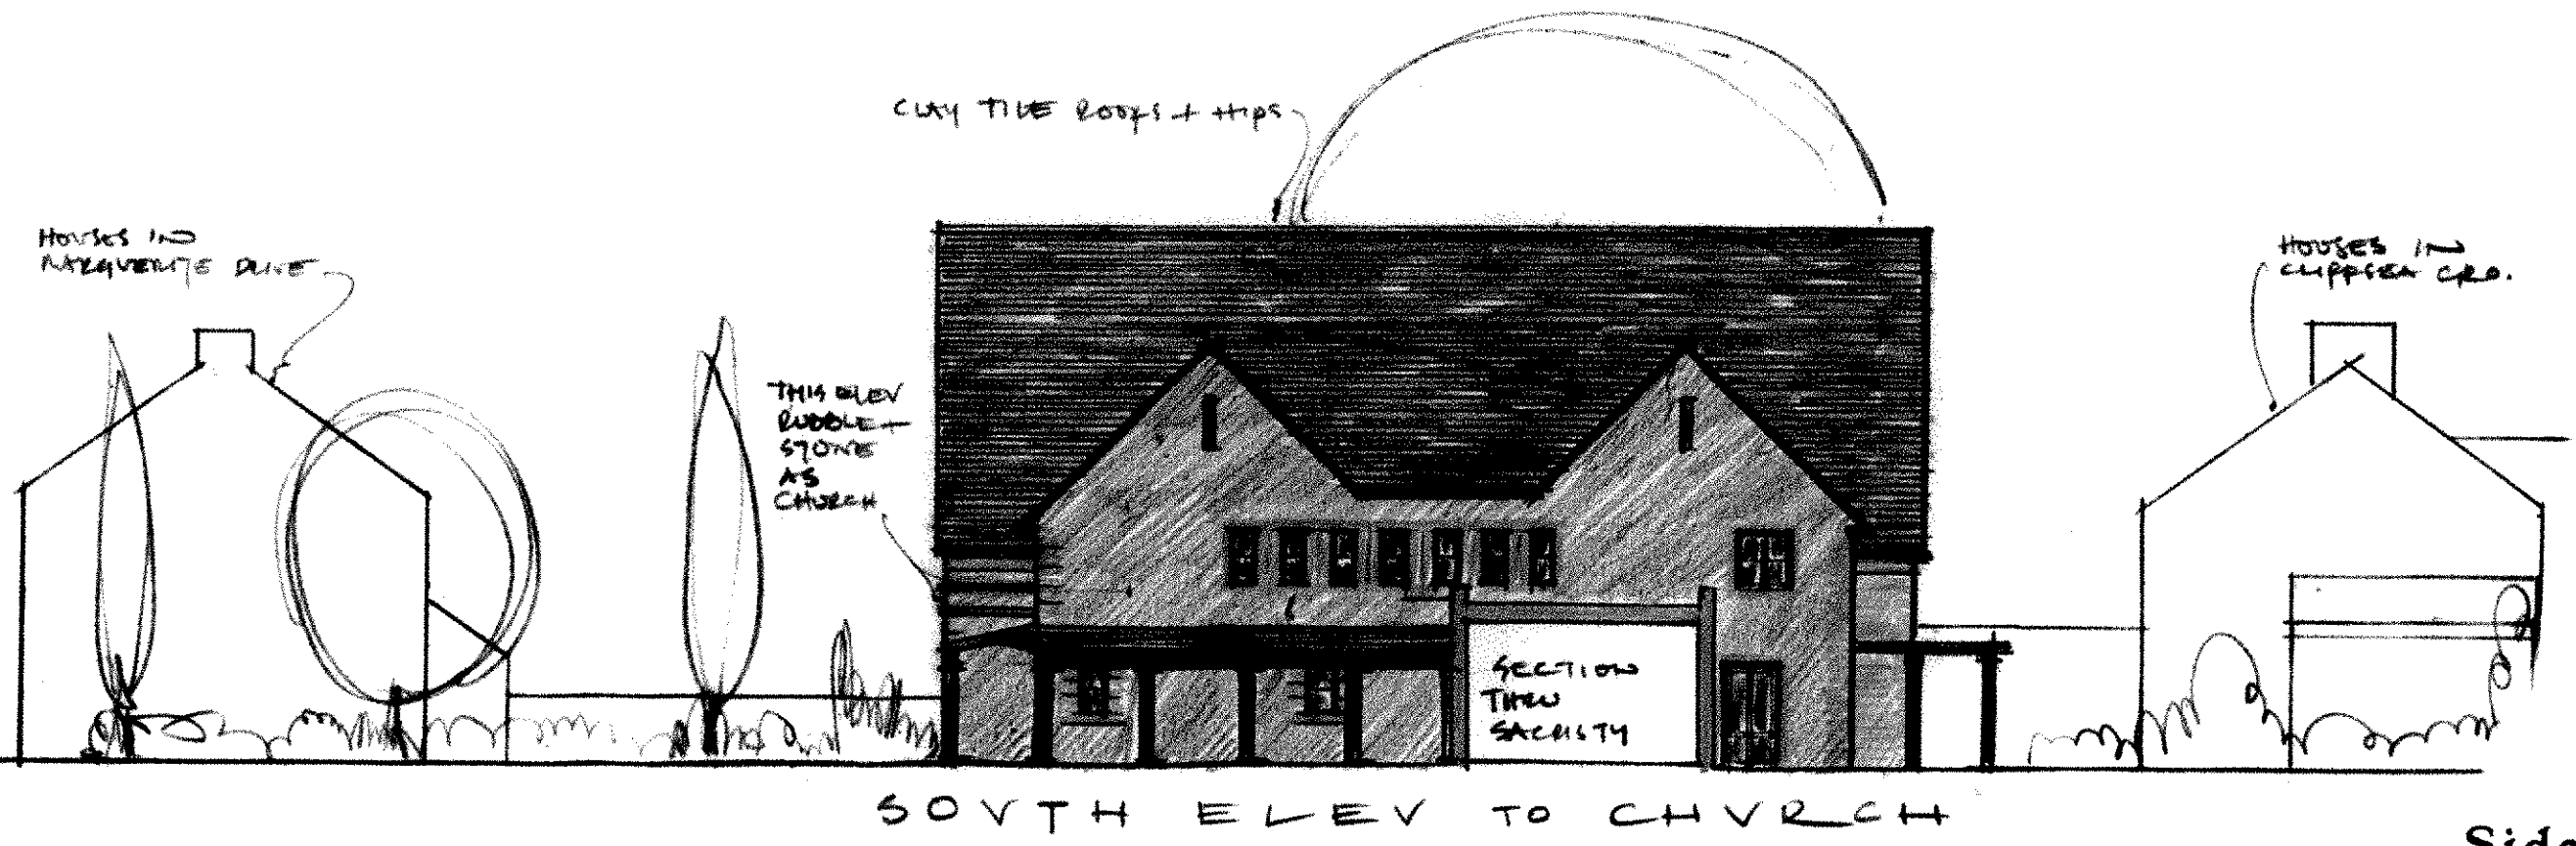
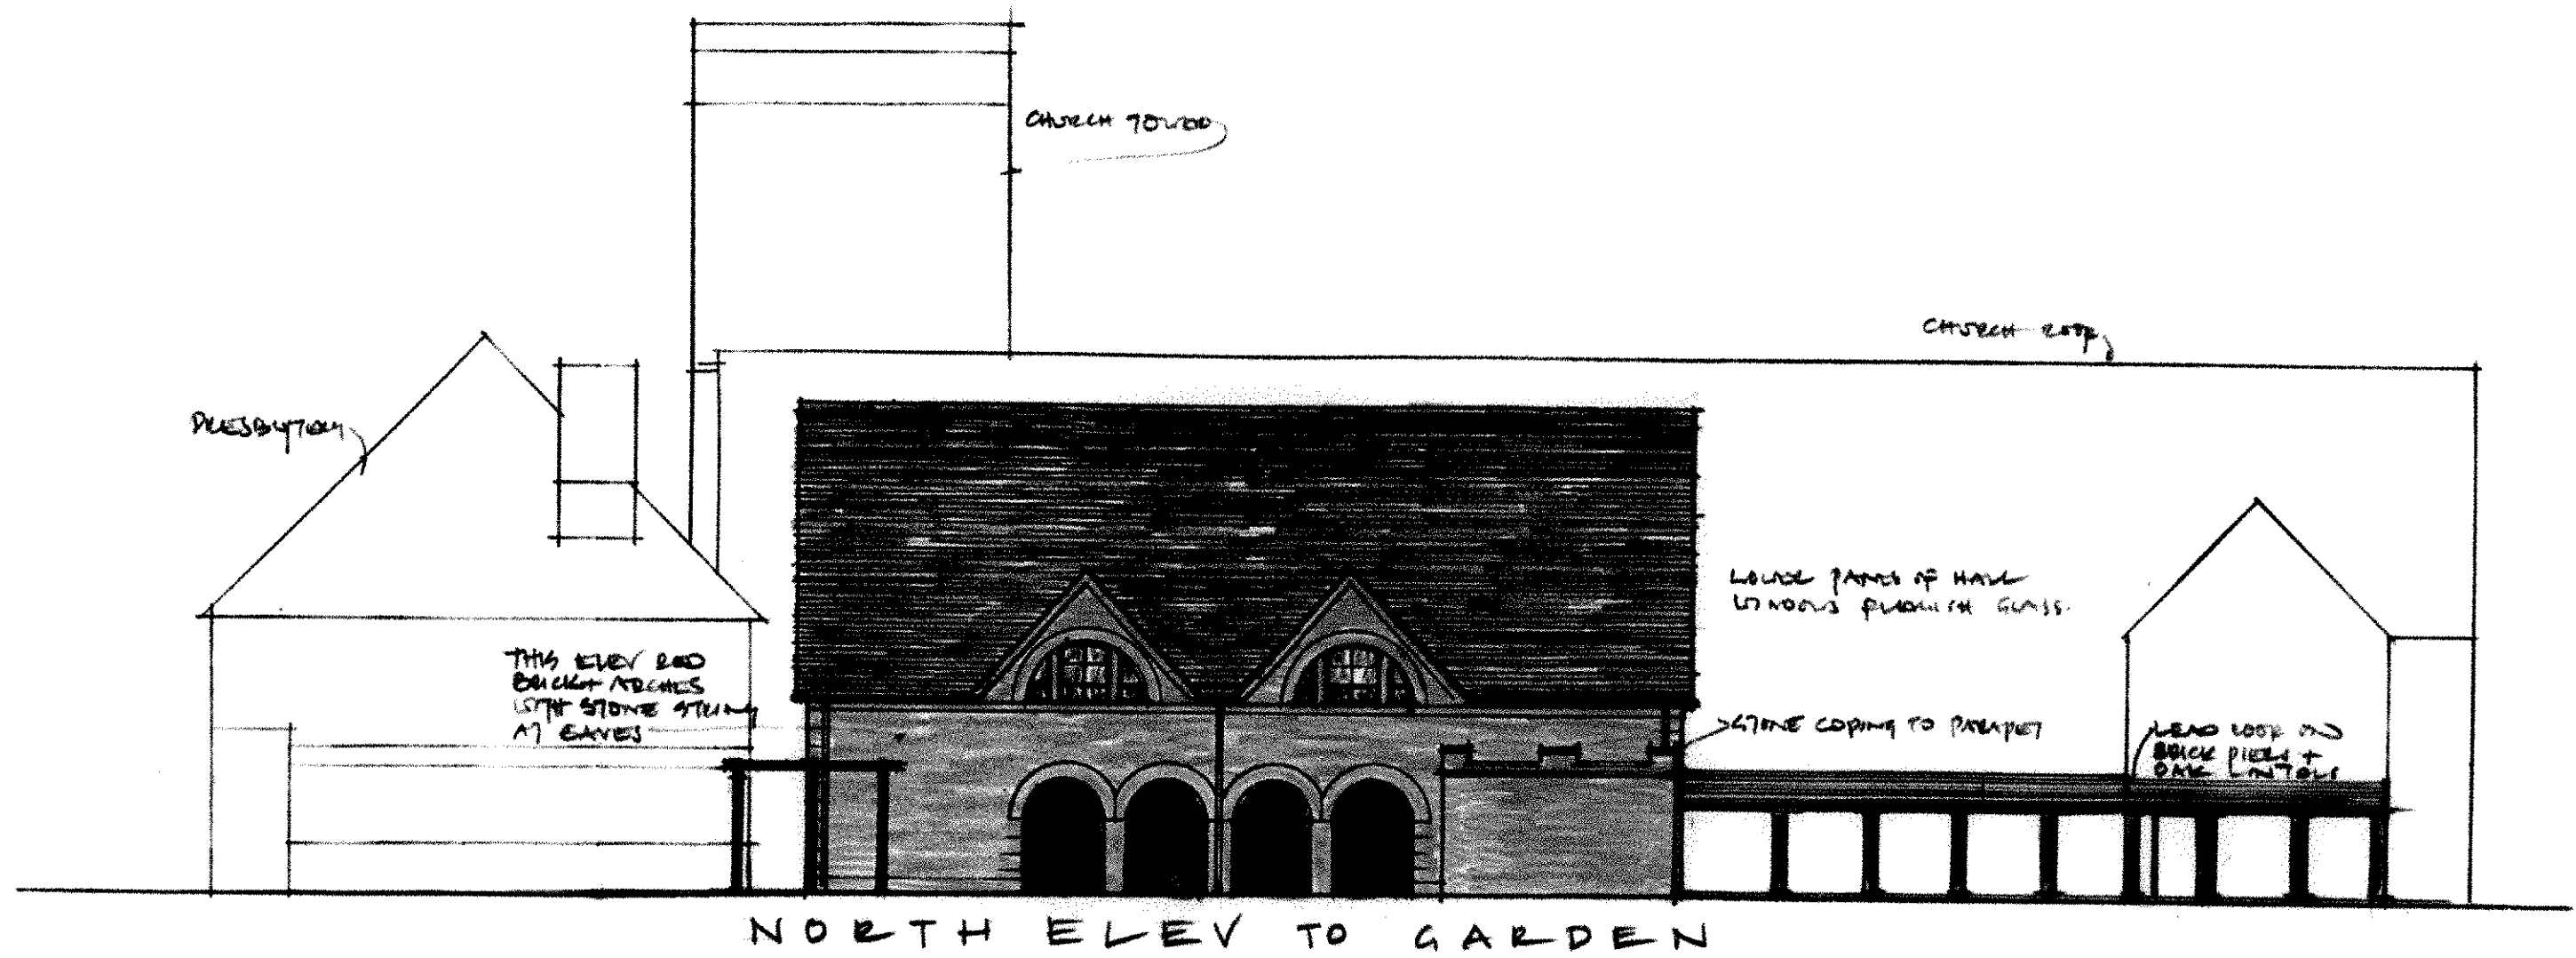


Side Elevations
 NEW PARISH HALLS, OUR LADY OF LOURDES CHURCH, LEIGH-ON-SEA


ALL WINDOWS BLACK PAINTED METAL FRAMES
 LEAD GLASS AS CHOSEN TO SMALL WINDOWS ON BOTH STOREYS
 LOWER PARTS OF WALL WINDOWS FLUENT GLASS
 LARGE WINDOW 5 LIGHTS WITH STONE MULLIONS + LEADED GLASS

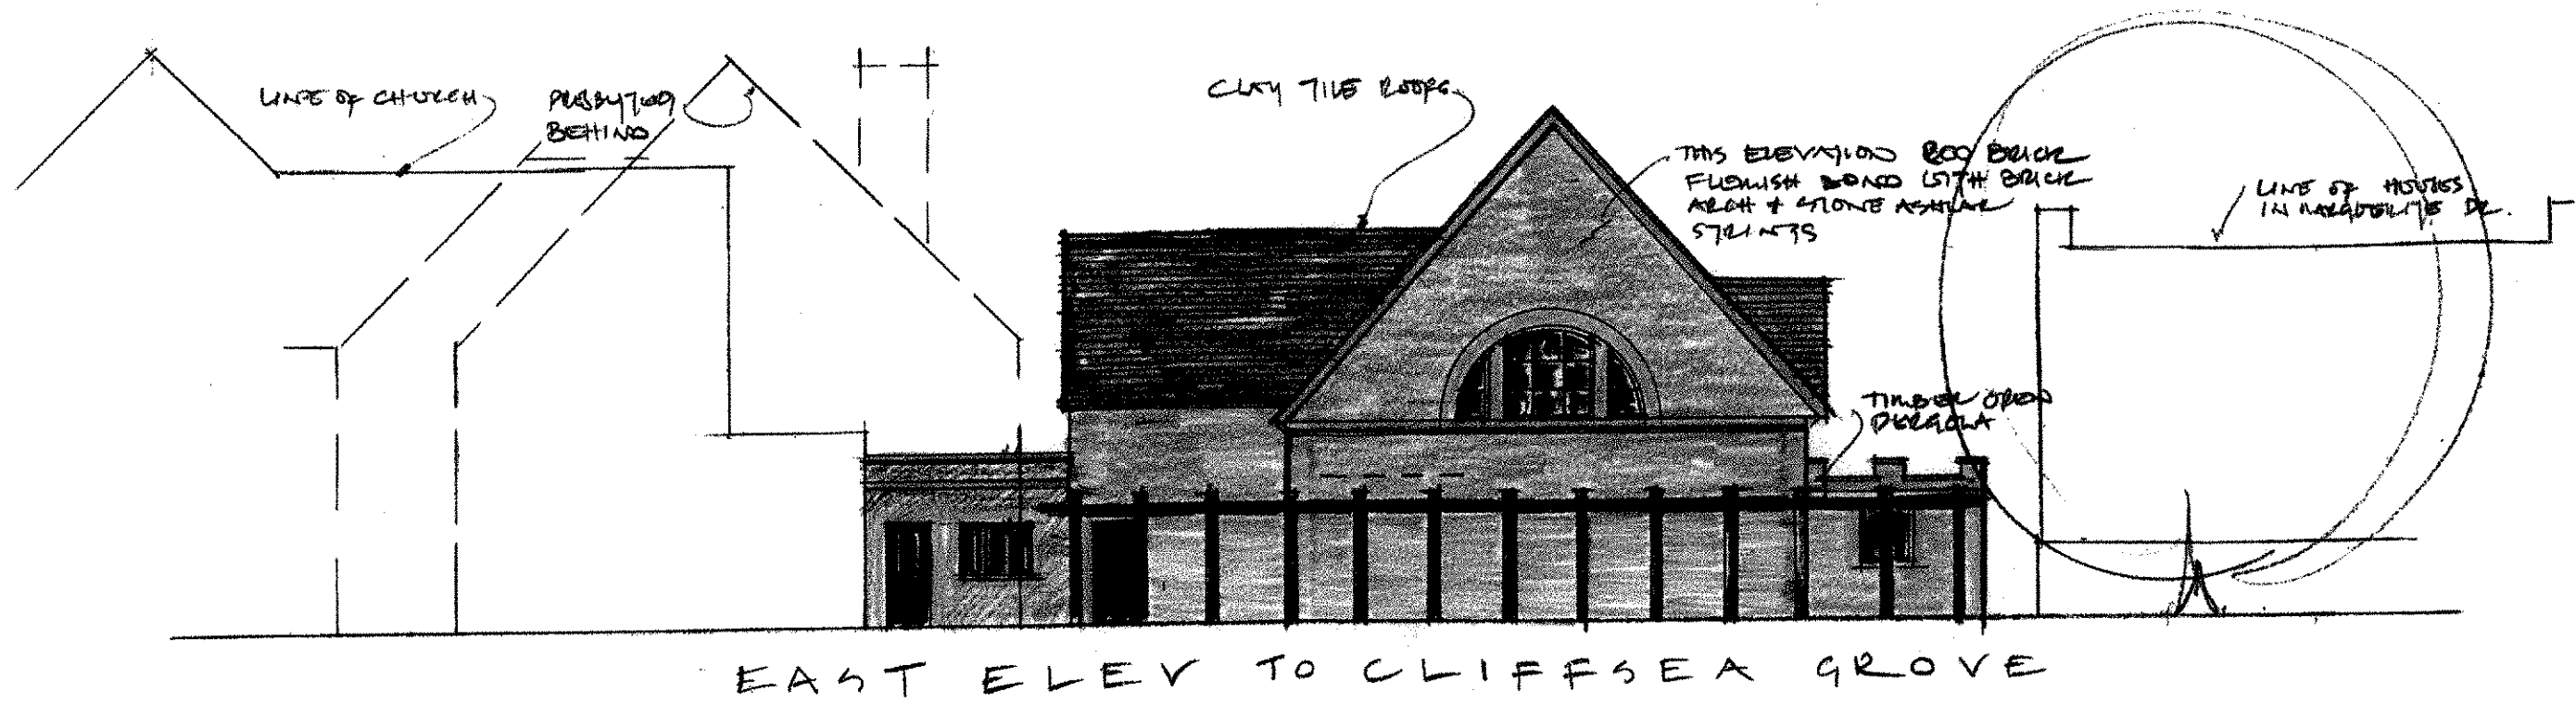

Street Elevations
 NEW PARISH HALLS, OUR LADY OF LOURDES CHURCH, LEIGH-ON-SEA

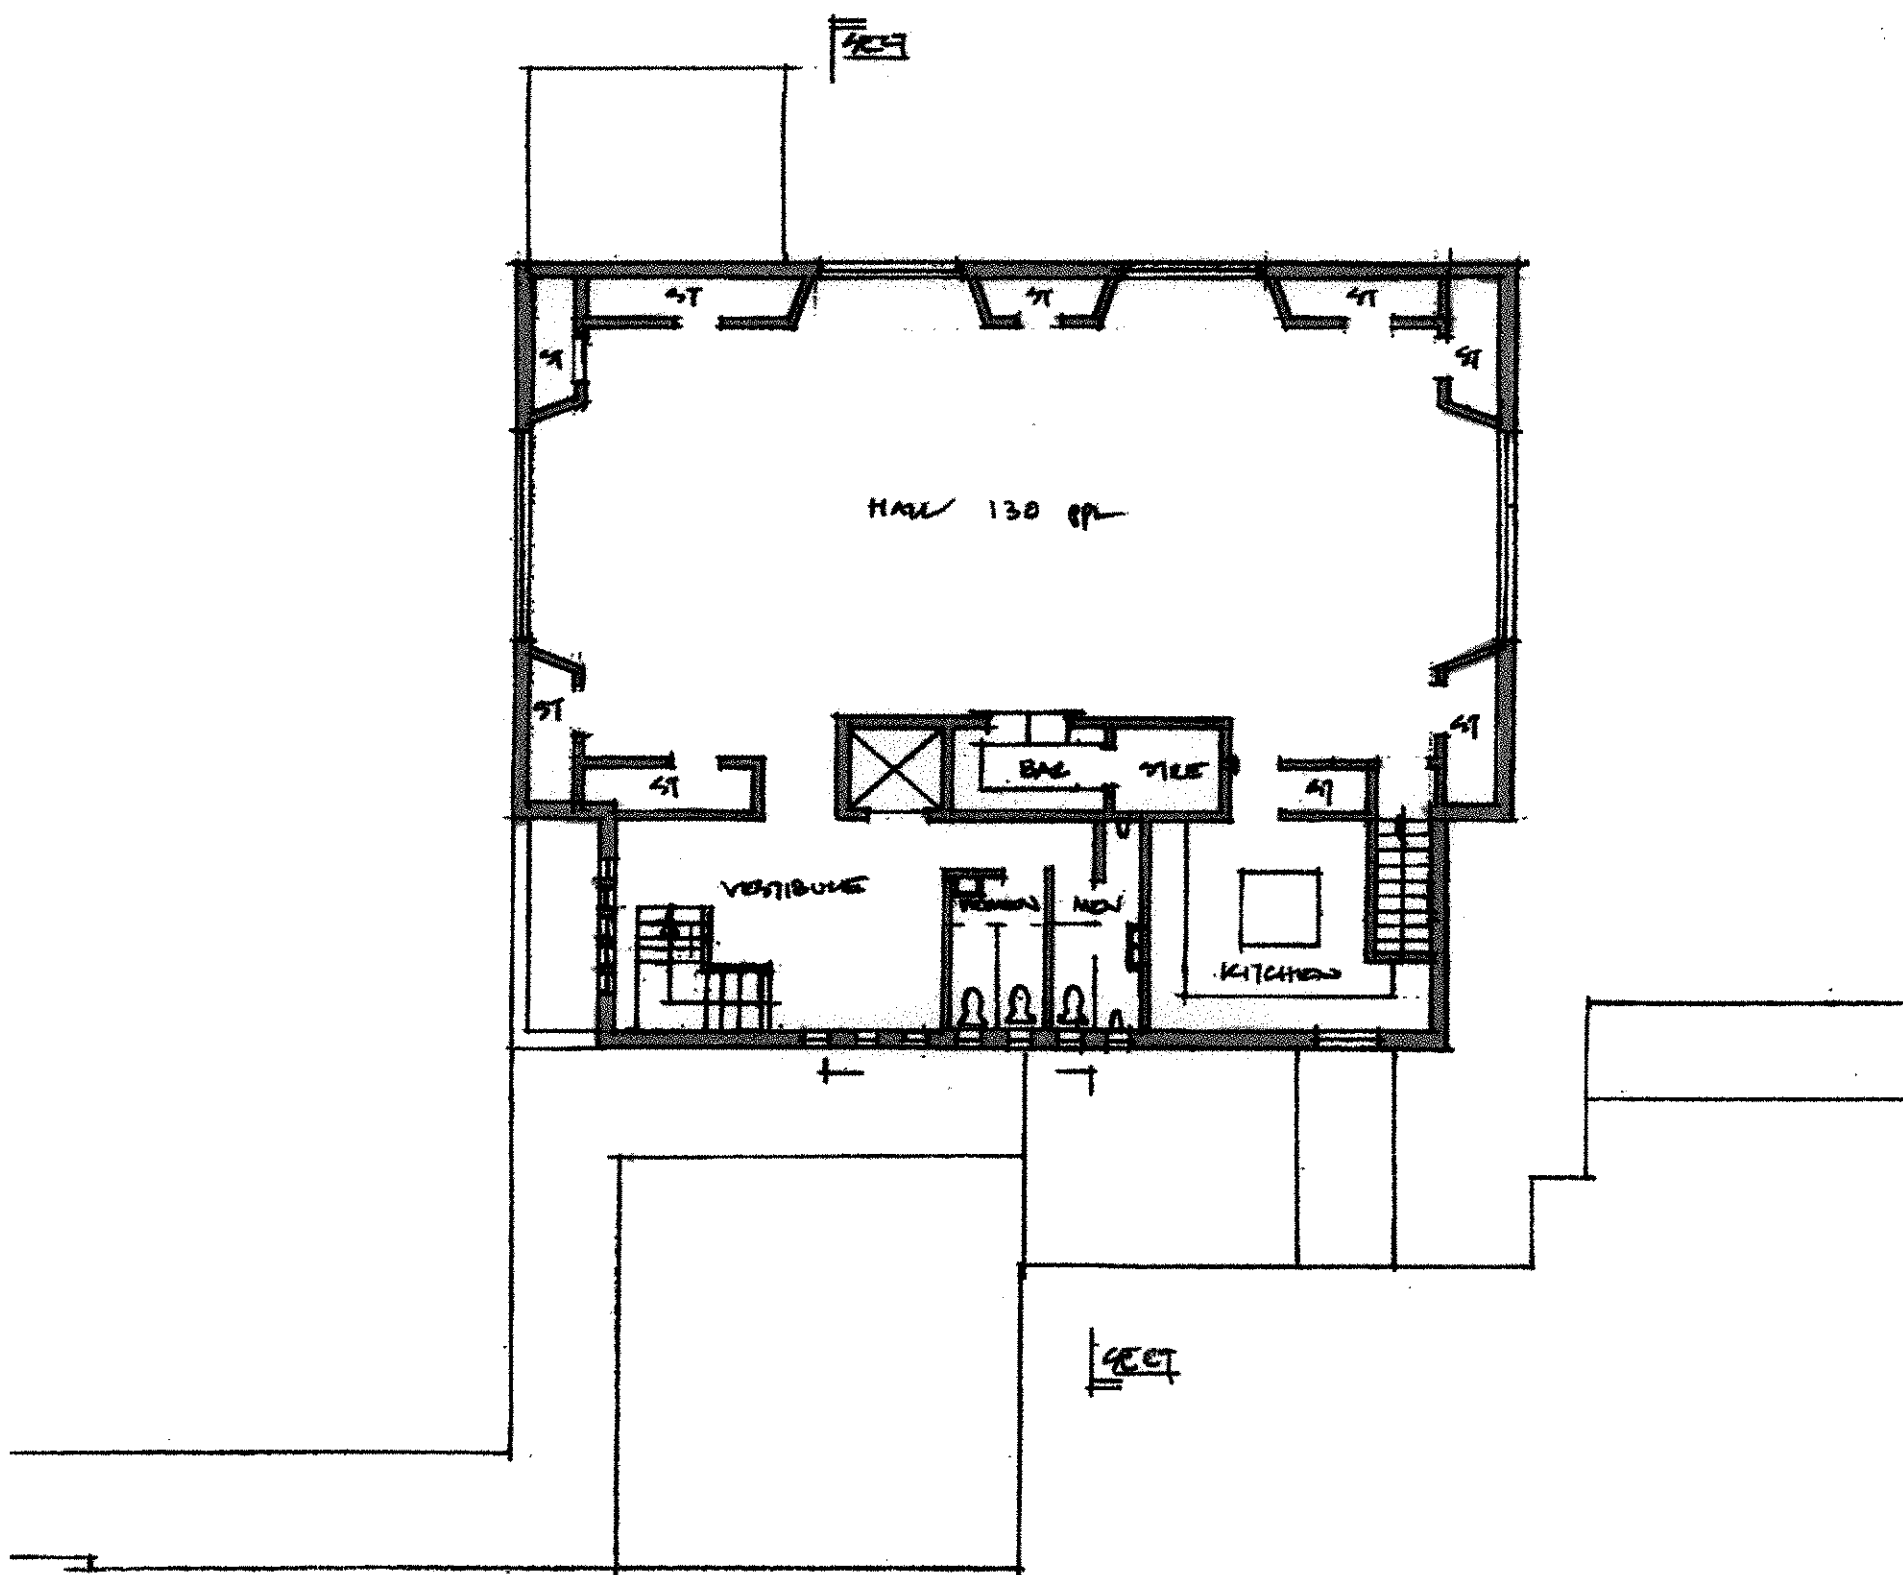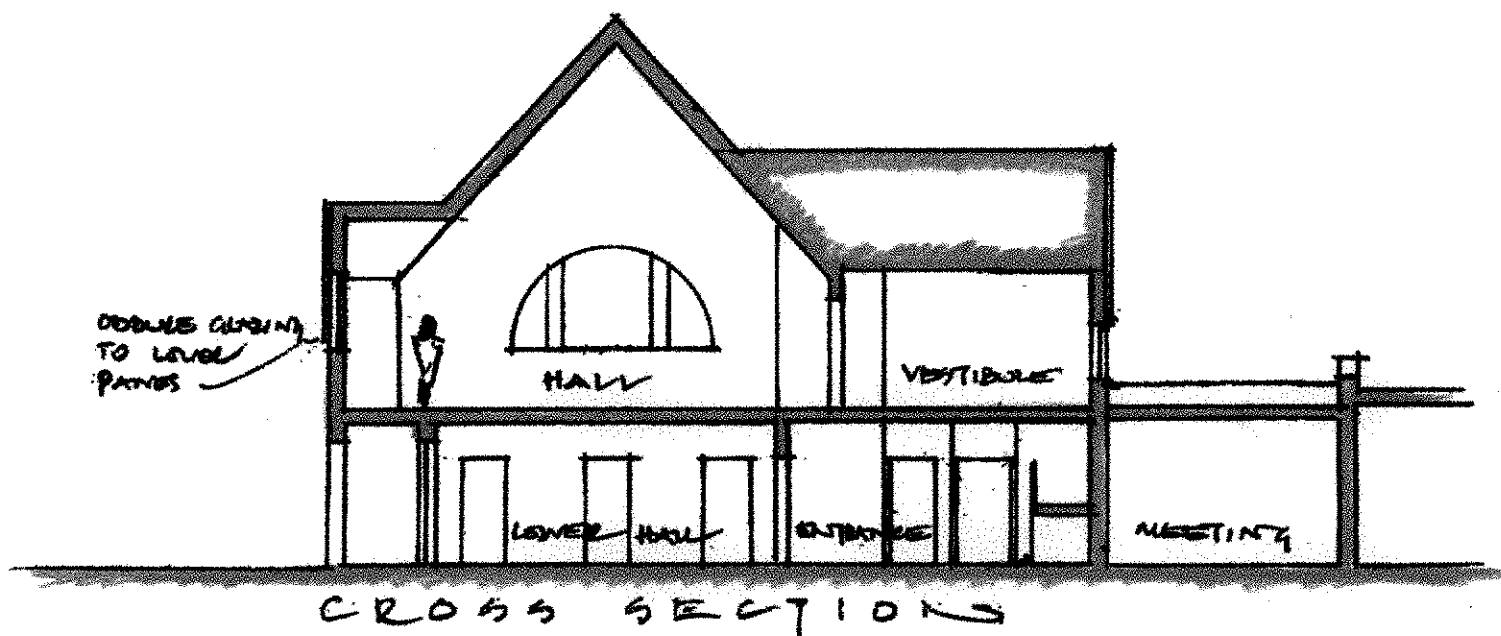


First Floor Plan and Section
 NEW PARISH HALLS, OUR LADY OF LOURDES CHURCH, LEIGH-ON-SEA

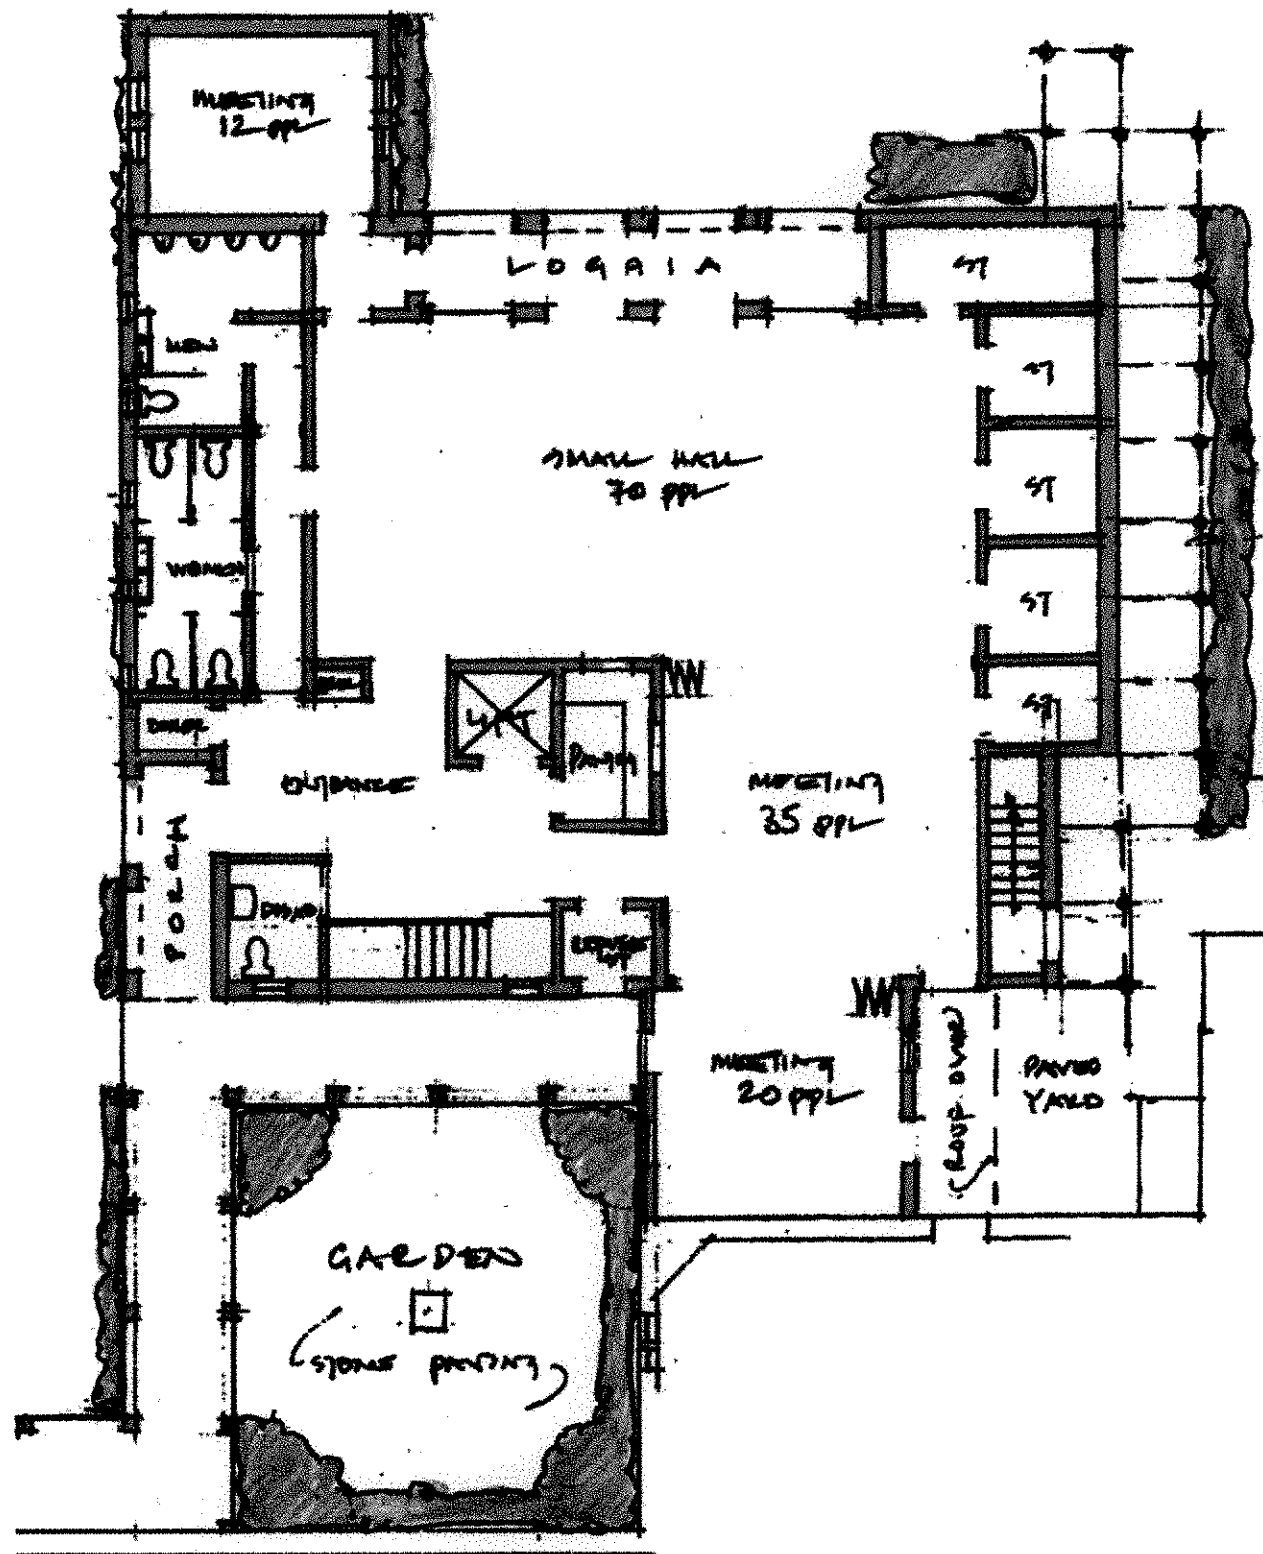


Ground Floor Plan

NEW PARISH HALLS, OUR LADY OF LOURDES CHURCH, LEIGH-ON-SEA

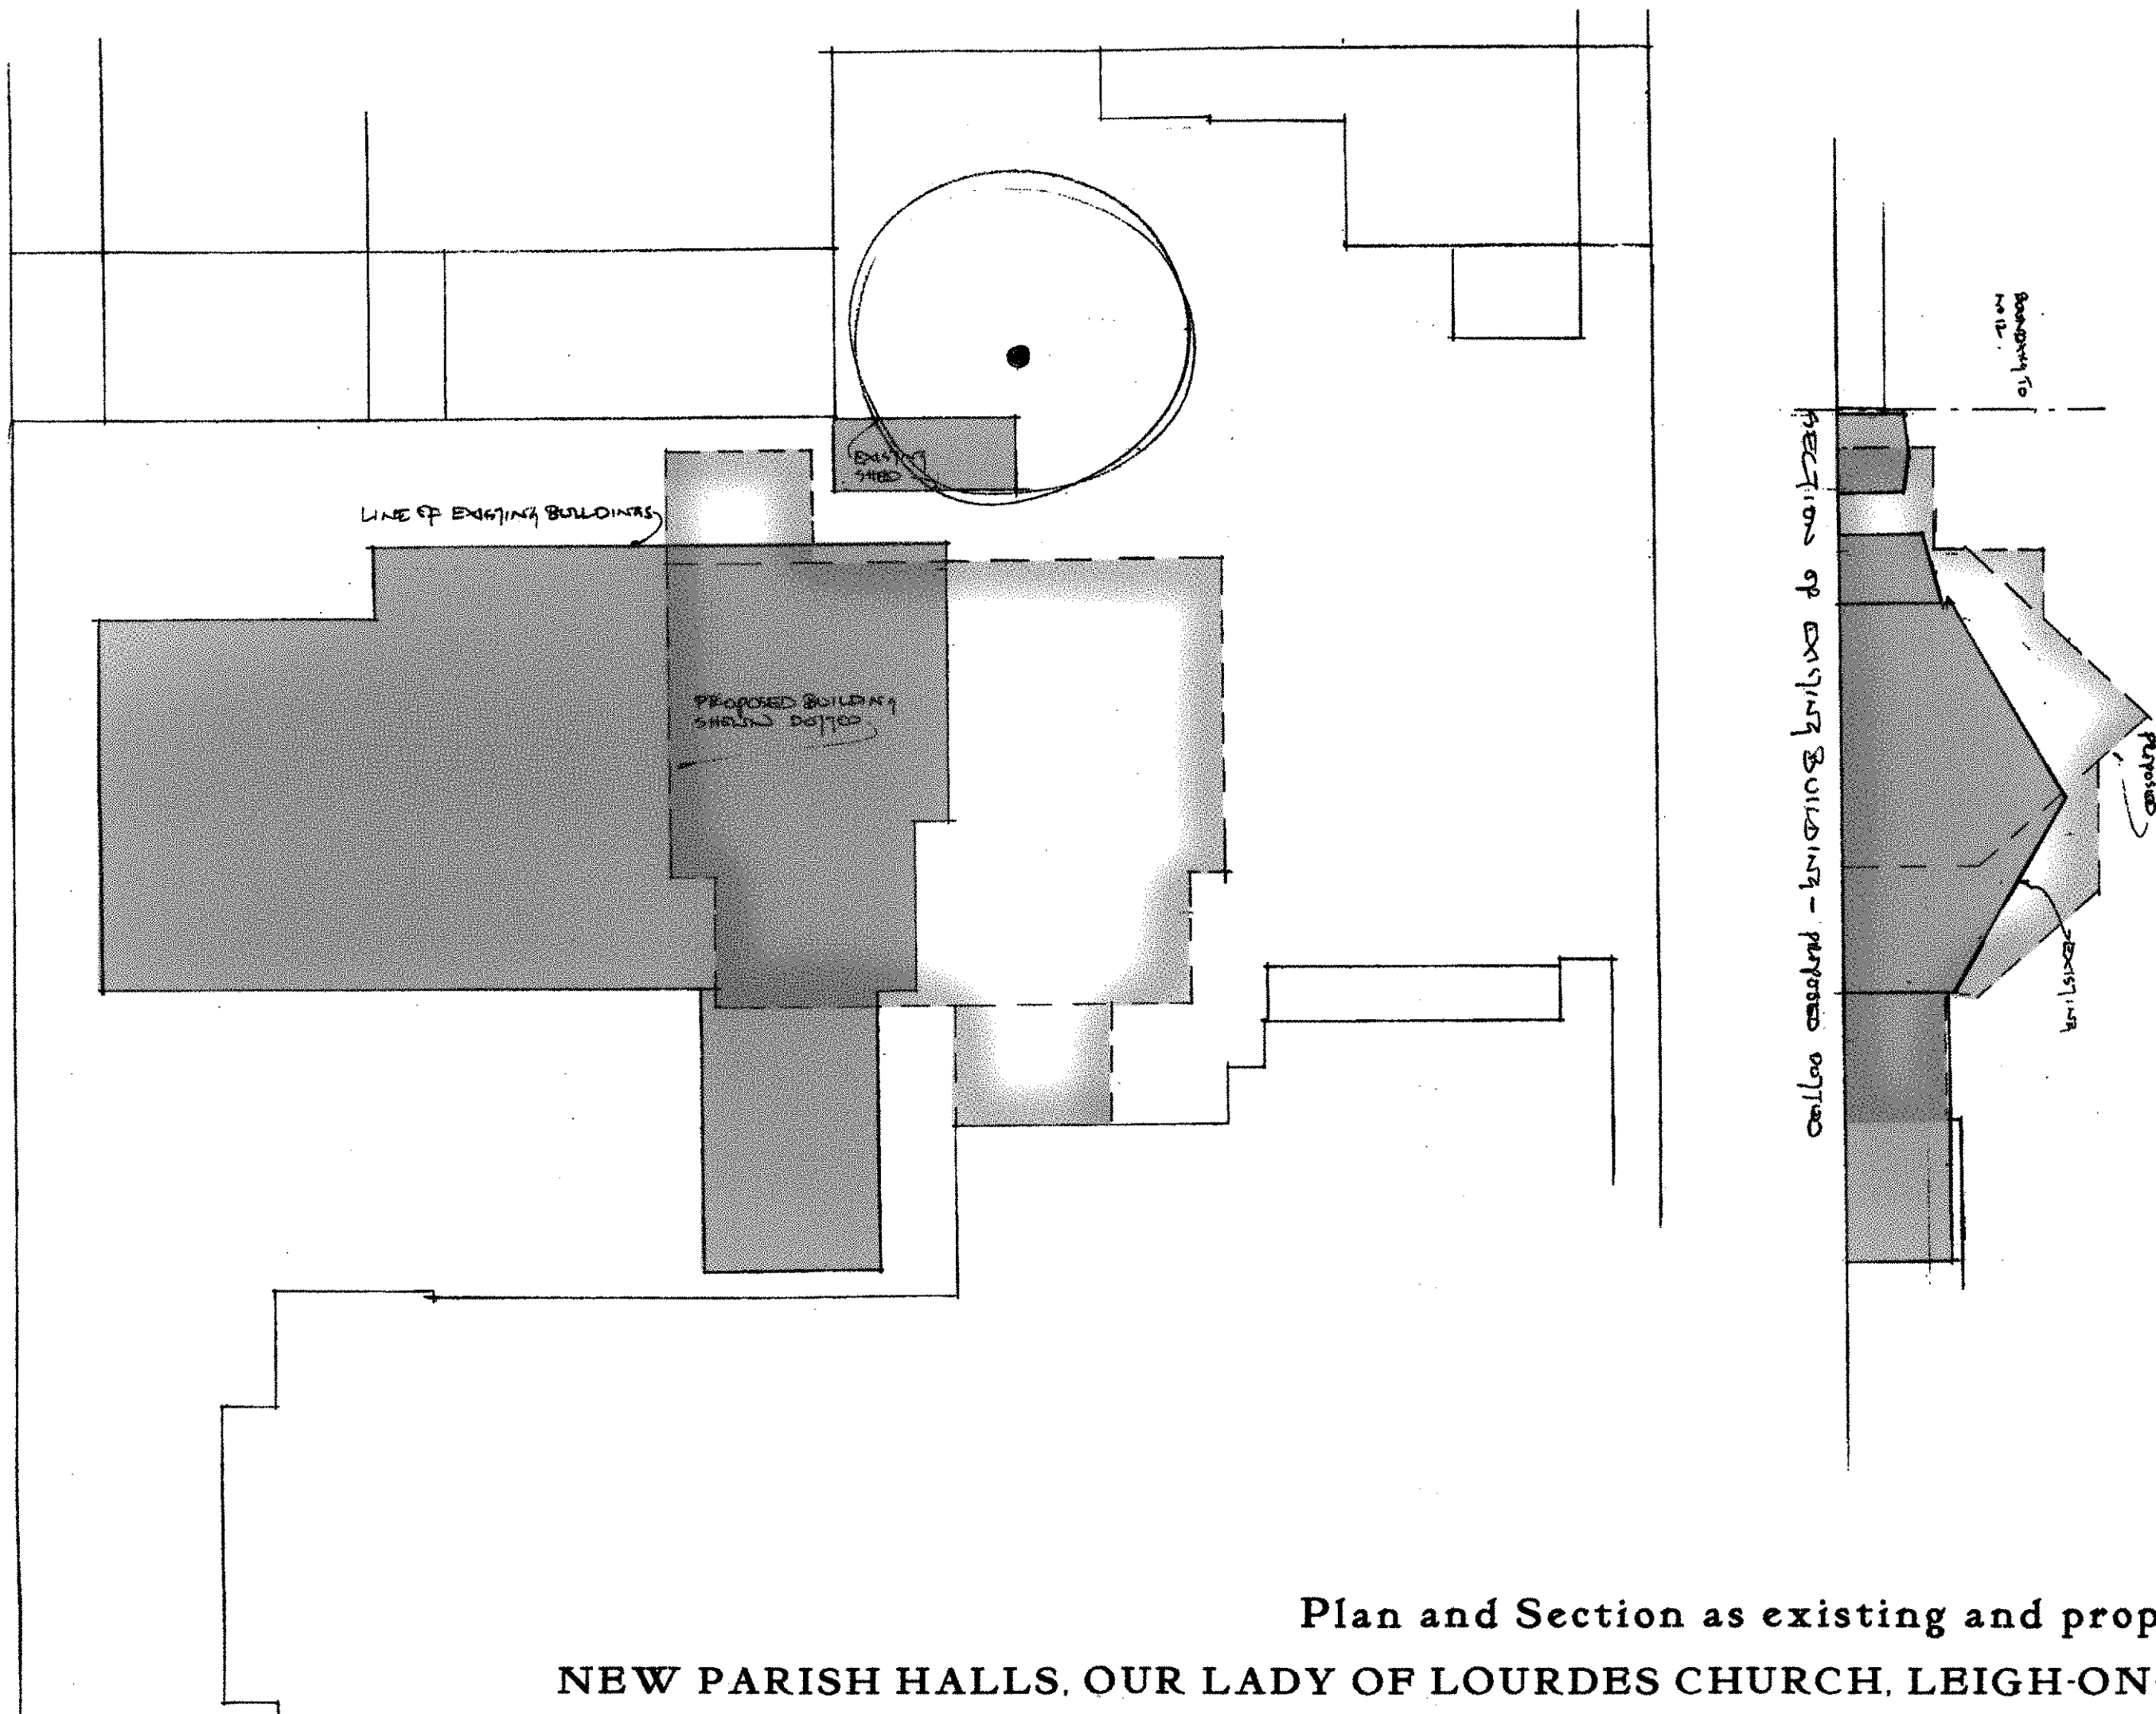

Plan and Section as existing and proposed
NEW PARISH HALLS, OUR LADY OF LOURDES CHURCH, LEIGH-ON-SEA

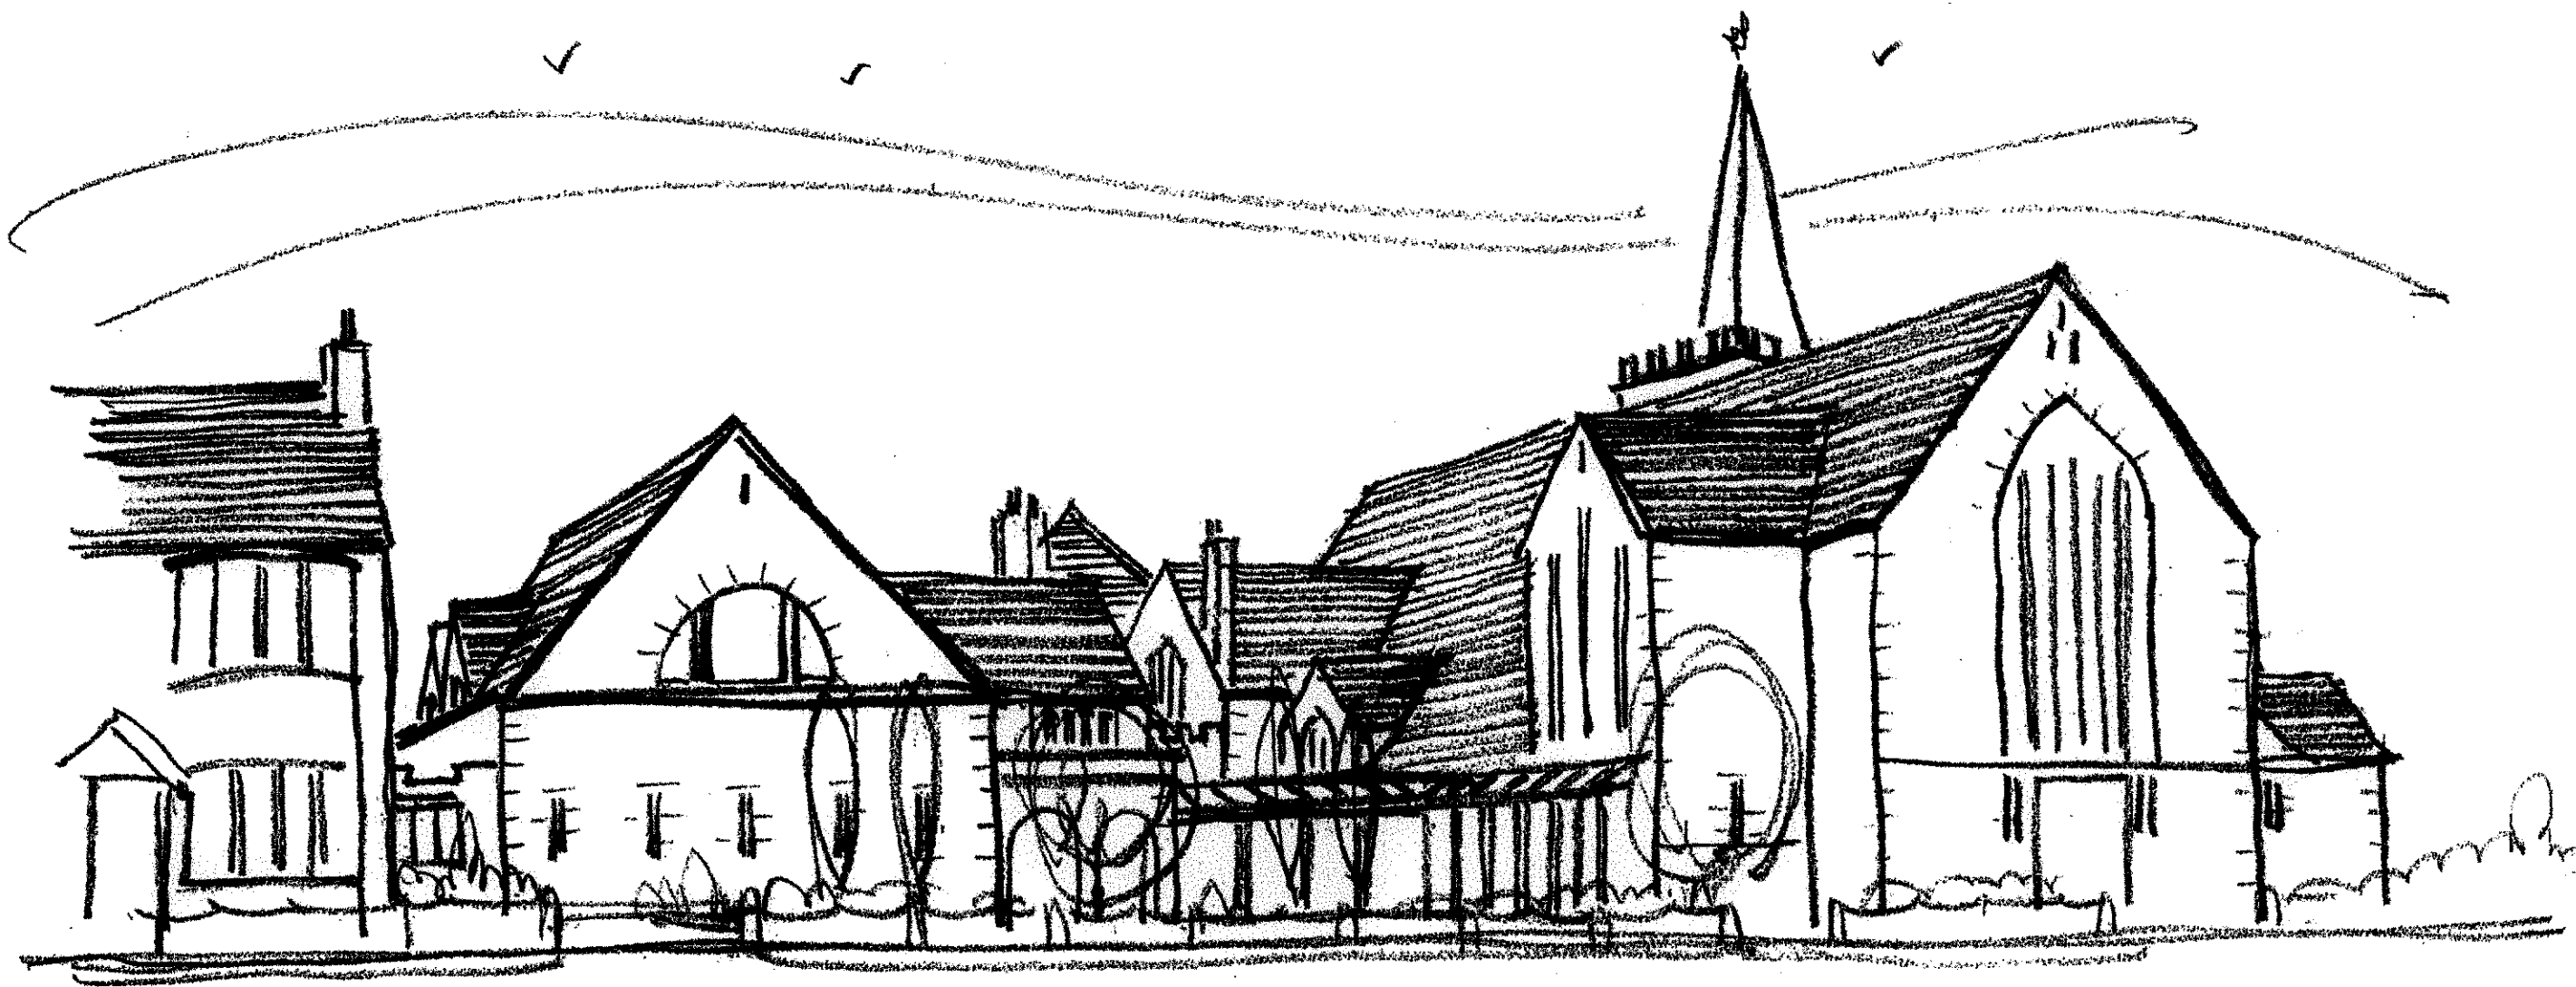

Perspective view from Marguerite Drive
NEW PARISH HALLS, OUR LADY OF LOURDES CHURCH, LEIGH-ON-SEA